


## Recommended Alternative New Movable Bridge

Existing Typical Section

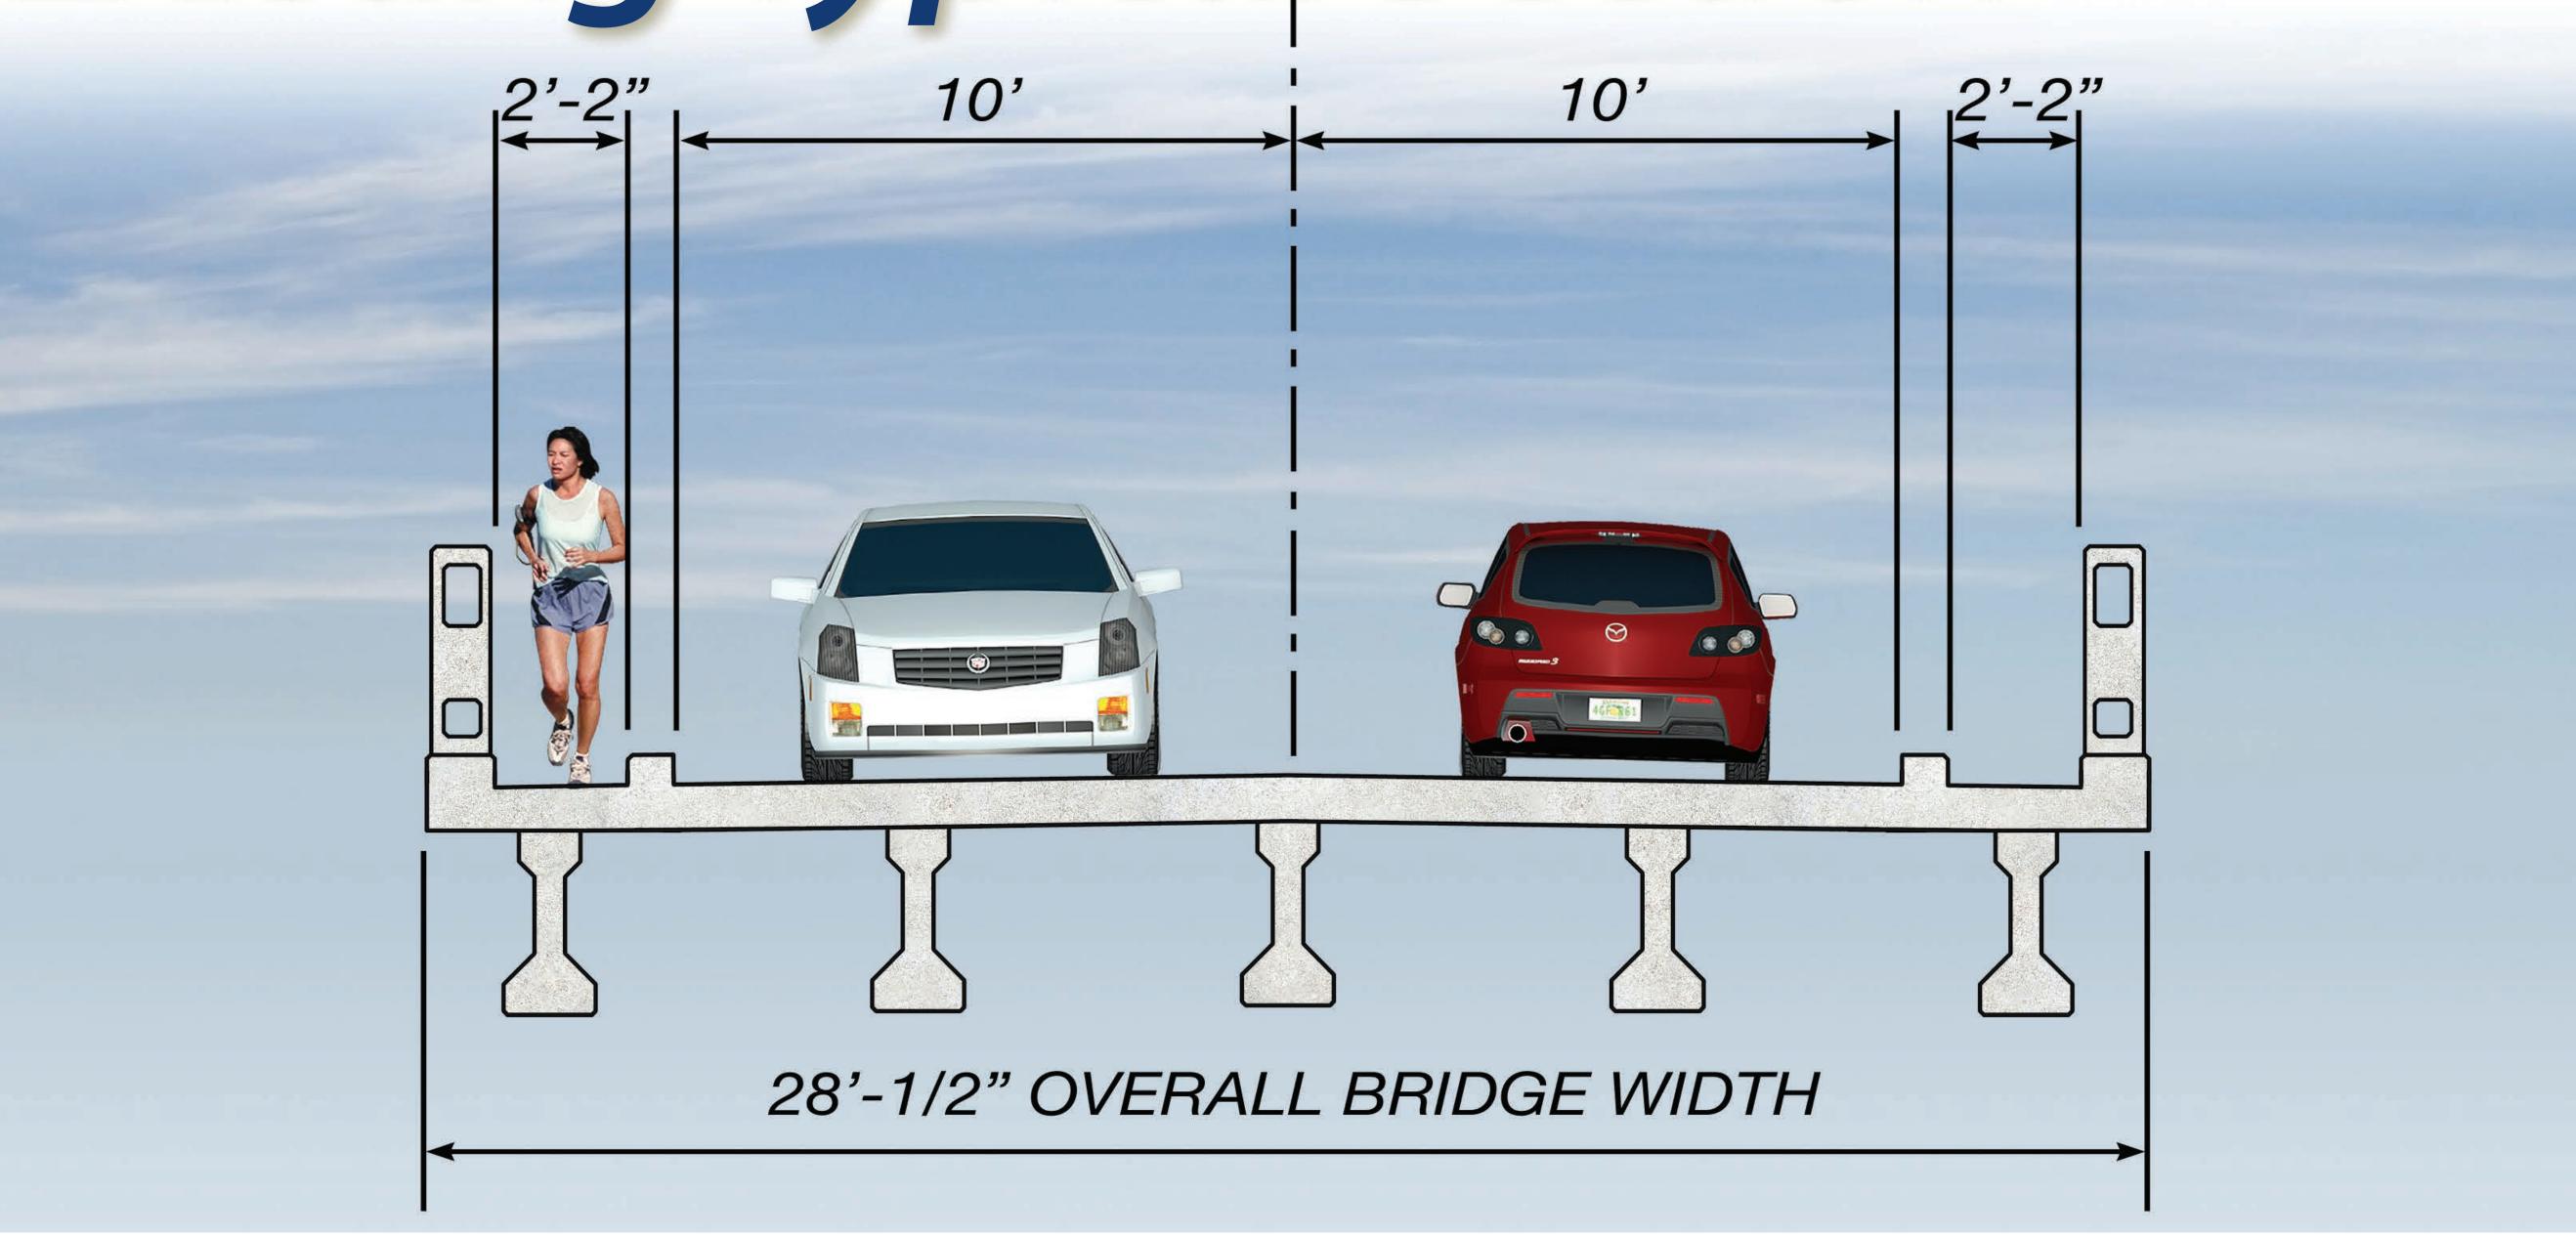

Proposed Typical Section

