





ROOSEVELT CREEK STORMWATER FACILITY IMPROVEMENTS

PID PID003130A

PINELLAS COUNTY
LOCATION MAP

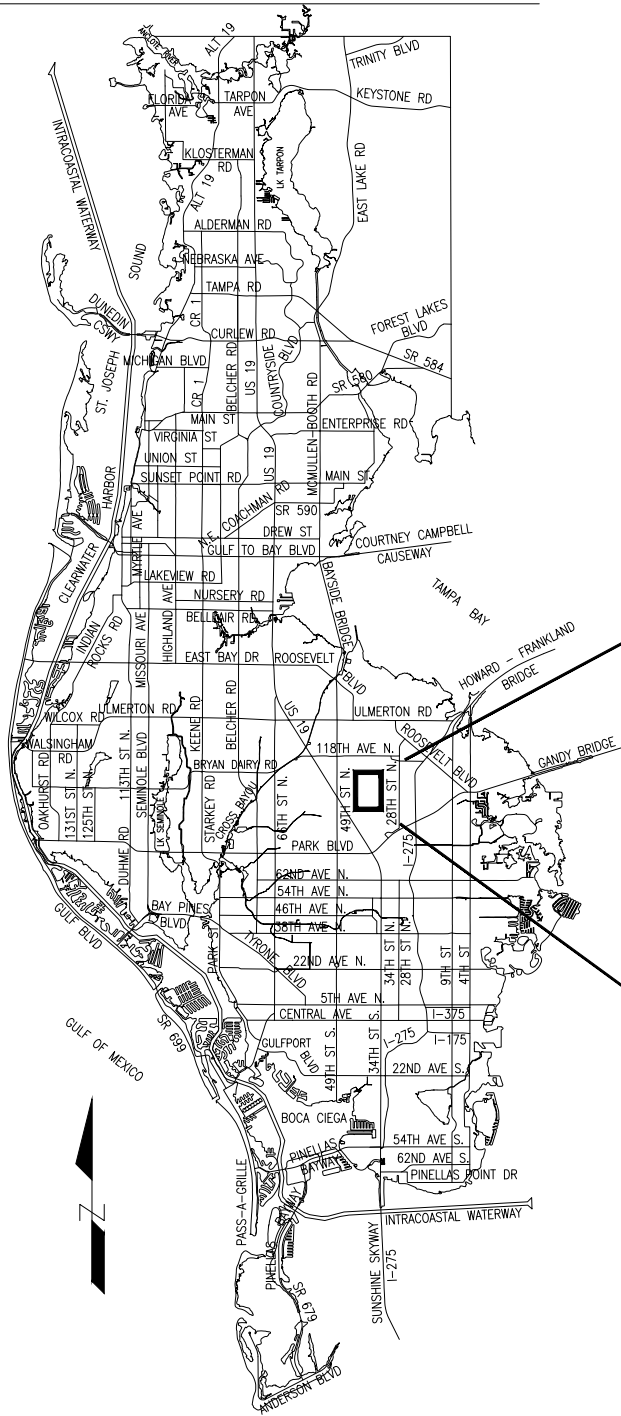

PROJECT LOCATION

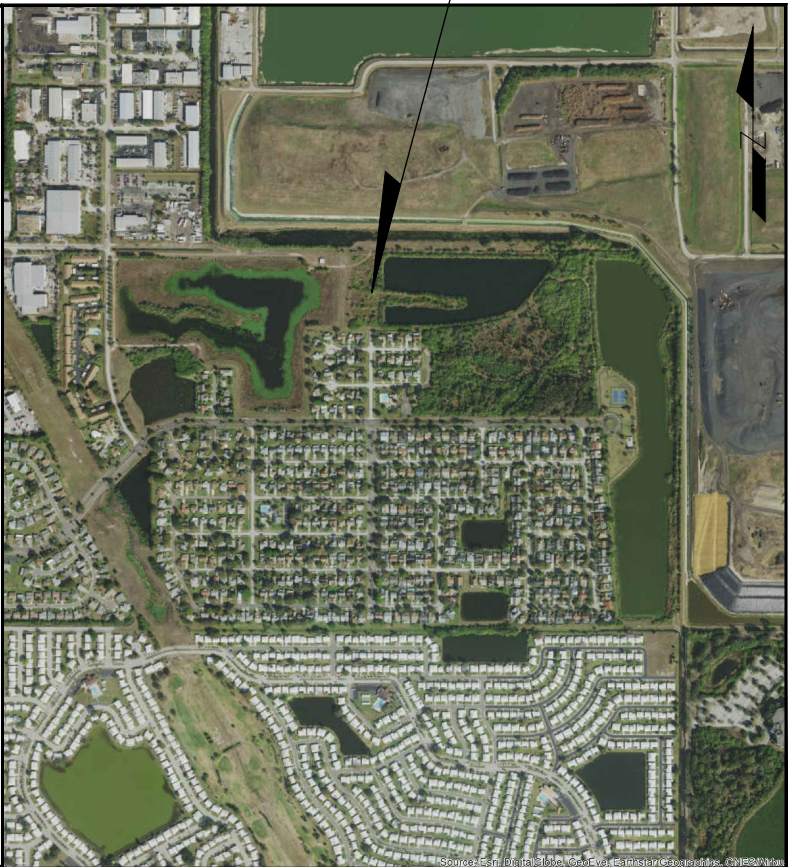

SECTION 15, TOWNSHIP 30S SOUTH, RANGE 16E EAST

KEY MAP
NOT TO SCALE

Sheet List Table

Sheet Number	Sheet Title
SH01	VICINITY MAP
SH02	EXISTING CONDITIONS
SH03	DEMOLITION
SH04	MASTER GRADING & PROPOSED DRAINAGE
SH05	GRADING & PROPOSED DRAINAGE – WEST AREA
SH06	GRADING & PROPOSED DRAINAGE – EAST AREA
SH07	CROSS SECTIONS

PROJECT MANAGER: JOSIE BENWELL, M.S., ENV SP
STORMWATER AND VEGETATION DIVISION
PINELLAS COUNTY PUBLIC WORKS

14 SOUTH FORT HARRISON AVENUE
CLEARWATER, FLORIDA 33756
PHONE: (727)464-3519


PREPARED BY:



DAVID W. BUTCHER, P.E. No. 55431
ENGINEER OF RECORD

DATE


				DESIGNED	DWB		PROJECT: Roosevelt Creek Stormwater Facility Improvements	DESCRIPTION: Existing Conditions	 Environment & Infrastructure Solutions, Inc. 2000 E. Edgewood Dr., Suite 215, Lakeland, FL 33803 Phone: 1-888-667-2345 Fax: 1-888-667-2667 www.woodinc.com CA-5392	APPROVED BY: DAVID W. BUTCHER, P.E. FLA. LIC. NO 55431 DATE	DATE: October 19, 2018
				DRAWN	ALP						PROJECT NO. PID003130A
REV. NO.	DATE	DESCRIPTION	REV. BY	CHECKED	DWB						SHEET: SH02 OF 7

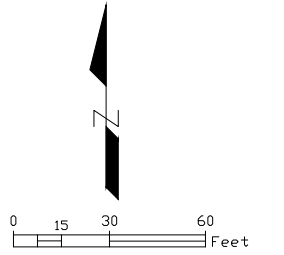

PROPOSED SEGMENT OF PIPE TO BE DEMOLISH

				DESIGNED	DWB		PROJECT: Roosevelt Creek Stormwater Facility Improvements	DESCRIPTION: Demolition	 Environment & Infrastructure Solutions, Inc. 2001 E. Edgewood Dr., Suite 215, Lakeland, FL 33803 Phone: 1-888-667-2345 Fax: 1-888-667-2957 www.woodcl.com CA-5392	APPROVED BY: DAVID W. BUTCHER, P.E. FLA. LIC. NO. 55431 DATE	DATE: October 19, 2018
				DRAWN	ALP						PROJECT NO. PID003130A
				CHECKED	DWB						SHEET: SH03 OF 7
REV. NO.	DATE	DESCRIPTION	REV. BY								

P:\projects-c3d\600472.7 - pinellas county roosevelt creek stormwater design\dwg\PID003130A-GRAD.dwg, Oct 19, 2018 - 6:02pm

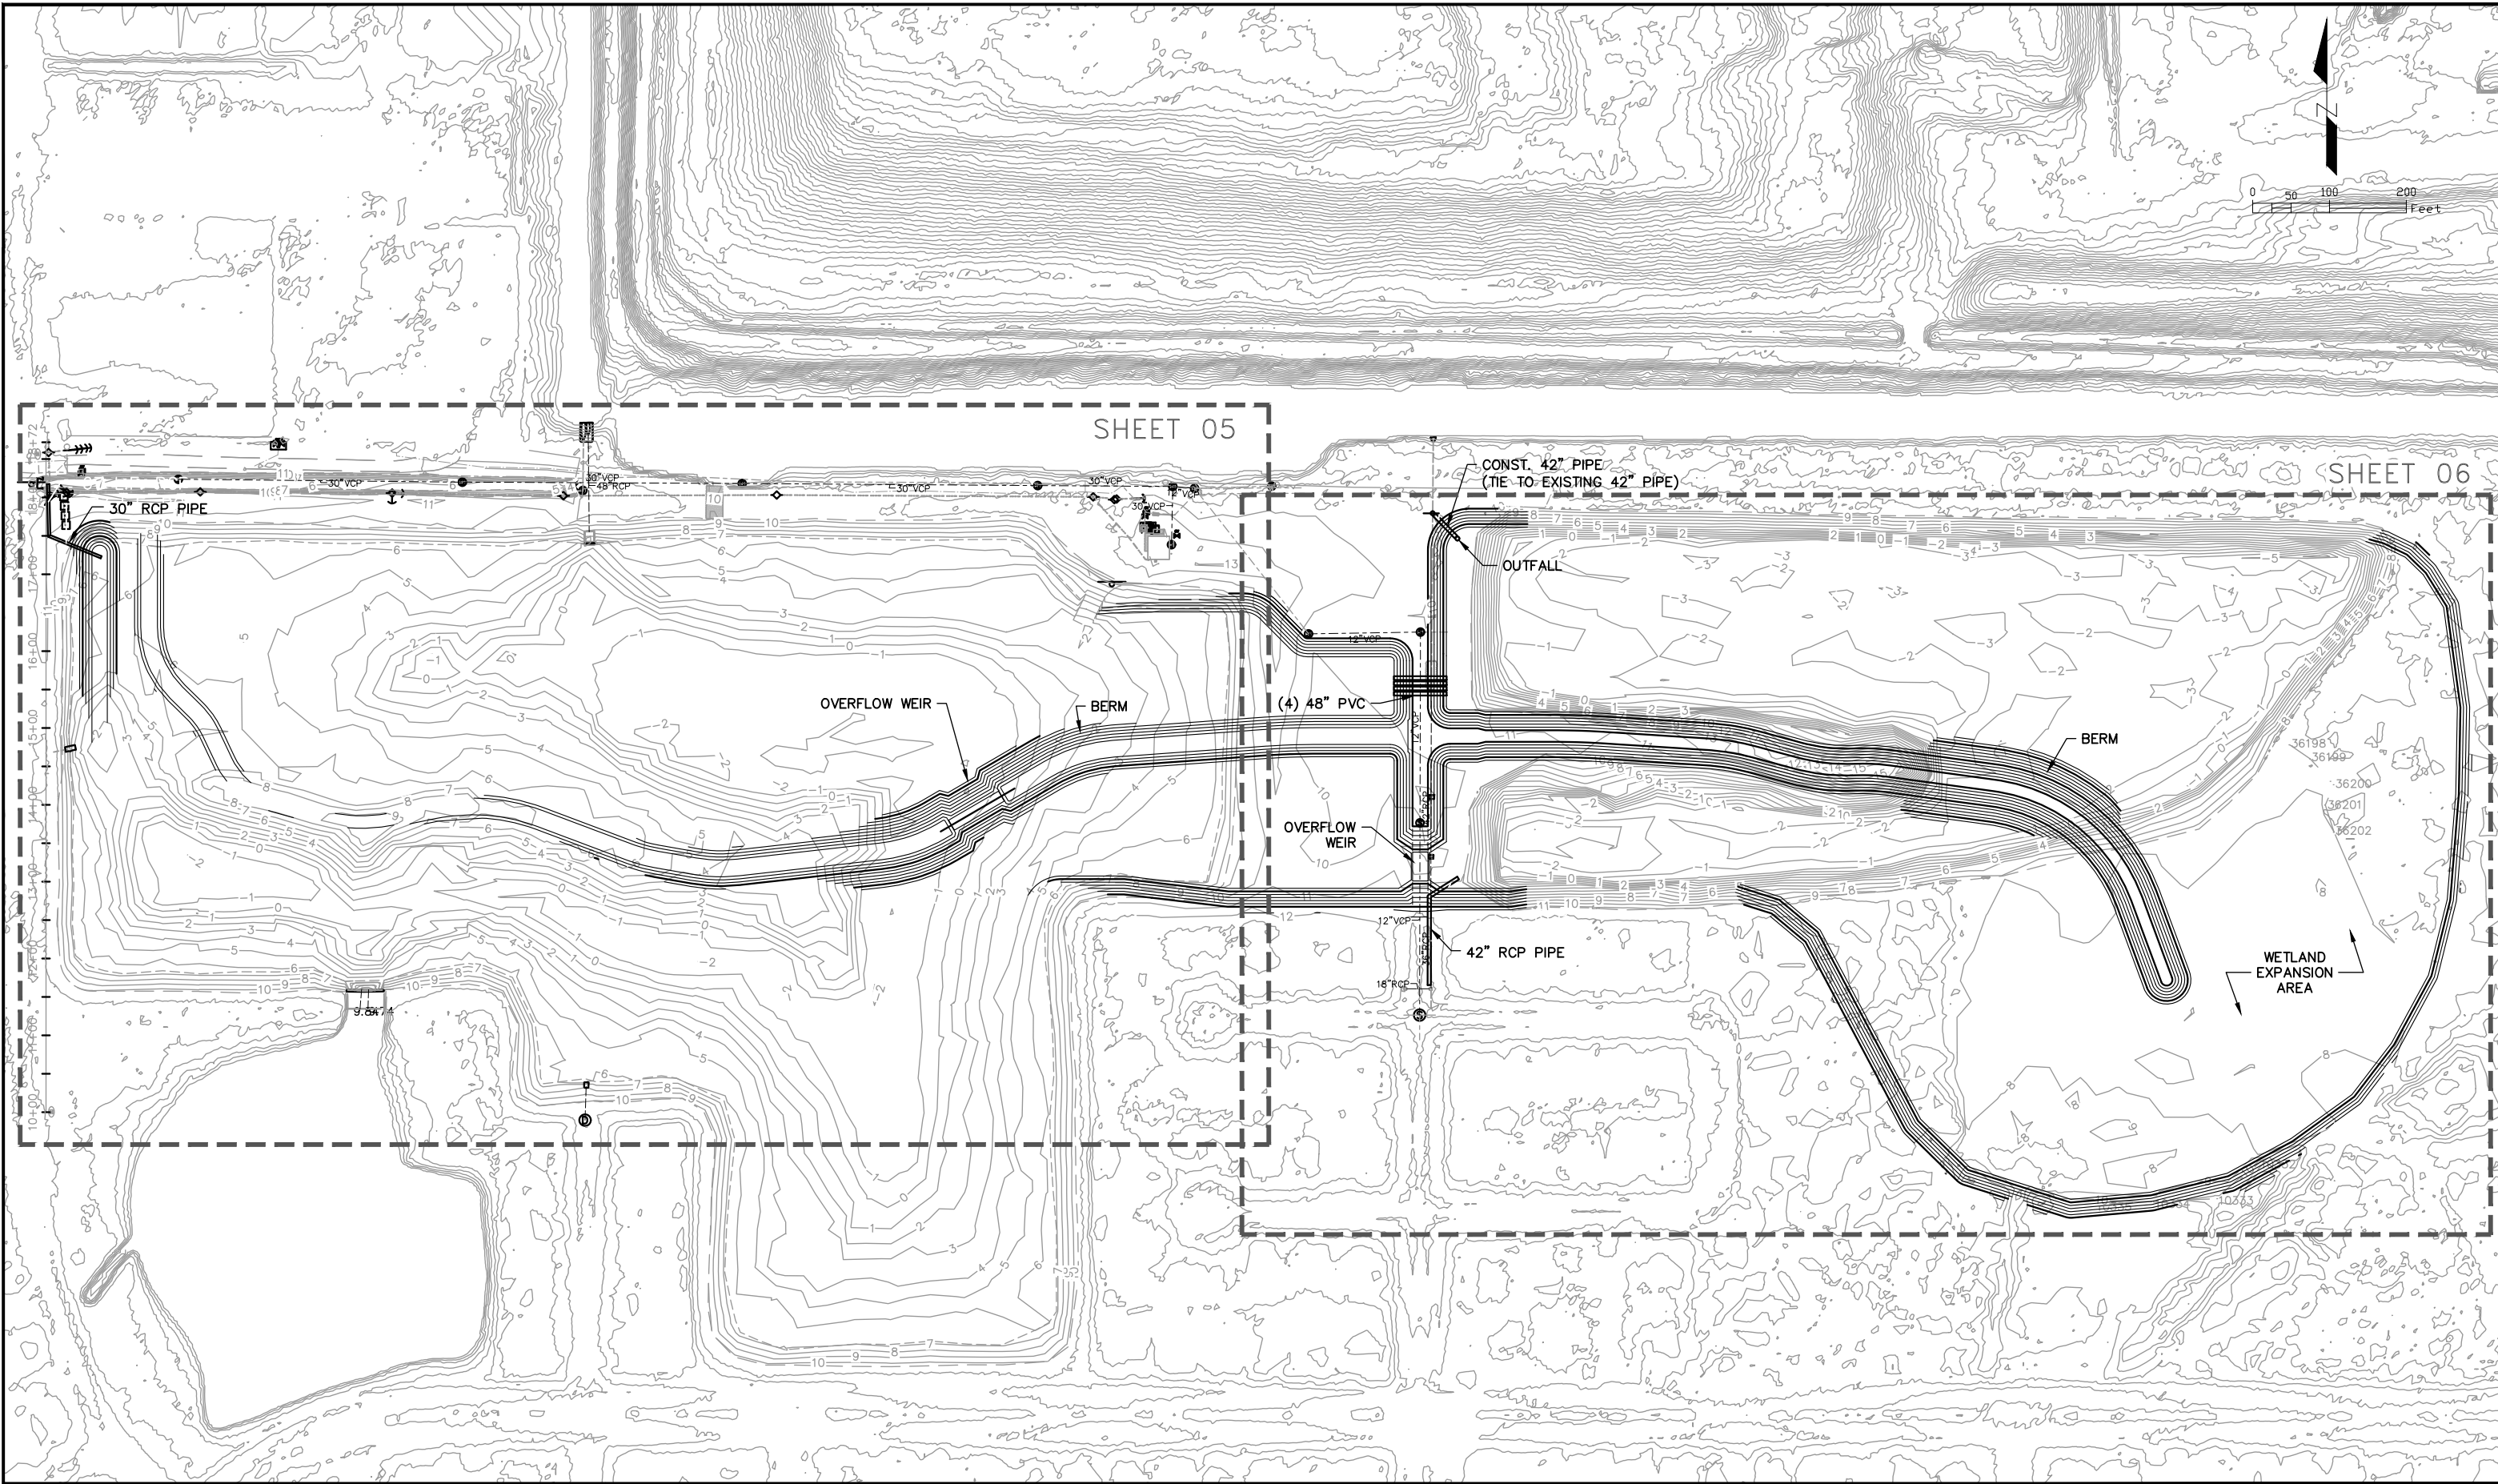

				DESIGNED	DWB		PROJECT: ROOSEVELT CREEK STORMWATER FACILITY IMPROVEMENTS	DESCRIPTION: MASTER GRADING & PROPOSED DRAINAGE	 Environment & Infrastructure Solutions, Inc. 2000 E. Edgewood Dr., Suite 215, Lakeland, FL 33803 Phone: 1-863-667-2345 Fax: 1-863-667-2697 www.woodplc.com CA-5392	APPROVED BY: DAVID W. BUTCHER, P.E. FLA. LIC. NO 55431	DATE: October 19, 2018
				DRAWN	ALP						PROJECT NO. PID003130A
				CHECKED	DWB						
REV. NO.	DATE	DESCRIPTION	REV. BY								DATE

				DESIGNED	DWB		PROJECT: ROOSEVELT CREEK STORMWATER FACILITY IMPROVEMENTS	DESCRIPTION: GRADING & PROPOSED DRAINAGE – WEST AREA	 Environment & Infrastructure Solutions, Inc. 2000 E. Edgewood Dr., Suite 215, Lakeland, FL 33803 Phone: 1-863-667-2345 Fax: 1-863-667-2867 www.woodplc.com CA-5392	APPROVED BY: DAVID W. BUTCHER, P.E. FLA. LIC. NO 55431	DATE: October 19, 2018
			DRAWN	ALP	PROJECT NO. PID003130A						
REV. NO.	DATE	DESCRIPTION	REV. BY	CHECKED	DWB						SHEET: SH05 OF 7

