


INNOVATIVE INTERSECTION MEDIAN U-TURN (MUT)

VISUAL EXAMPLE - EAST LAKE ROAD AT VILLAGE CENTER DRIVE/ RIDGEMOOR BOULEVARD

1" = 100'

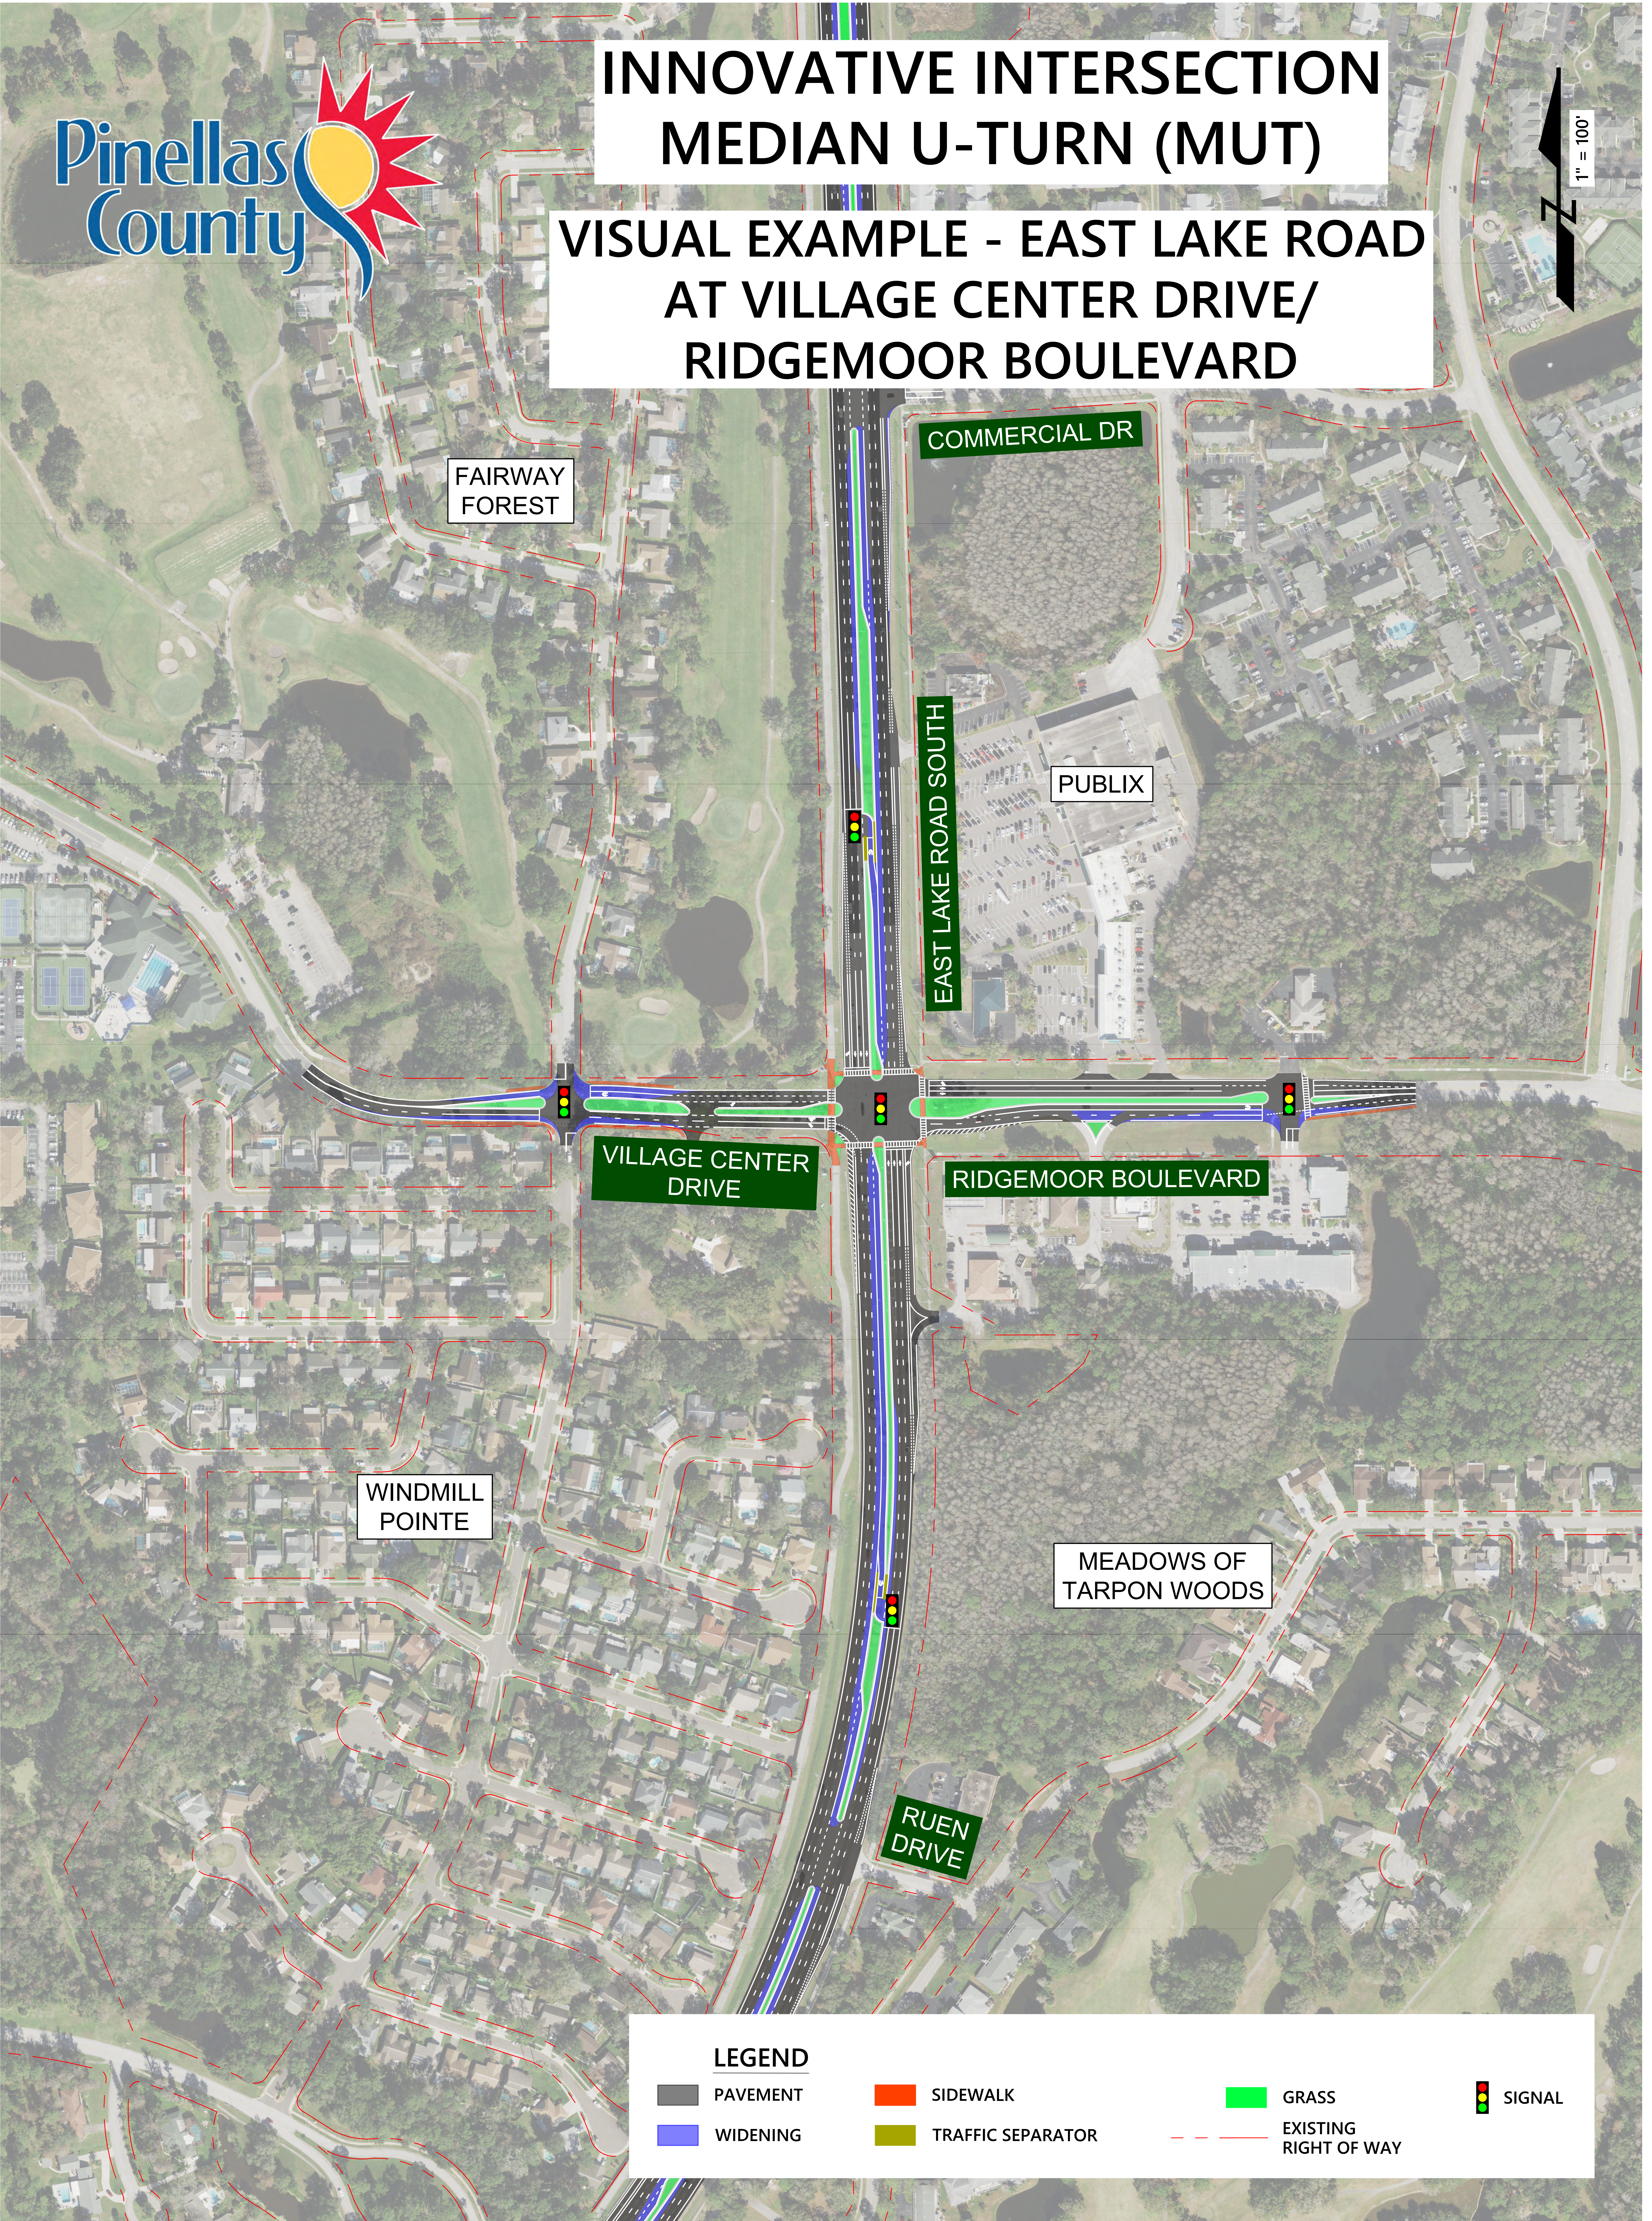

FAIRWAY FOREST

COMMERCIAL DR

EAST LAKE ROAD SOUTH

PUBLIX

VILLAGE CENTER DRIVE

RIDGEMOOR BOULEVARD

WINDMILL POINTE

MEADOWS OF TARPON WOODS

RUEN DRIVE

LEGEND

- PAVEMENT
- WIDENING
- SIDEWALK
- TRAFFIC SEPARATOR
- GRASS
- EXISTING RIGHT OF WAY
- SIGNAL